

PWO:JCJ:dh  
14 Jul 1977

From: Commanding General  
To: Commander, Atlantic Division, Naval Facilities Engineering  
Command, Norfolk, Virginia 23511

Subj: Review of Easement Noy(R)-99683 to Carolina Telephone and Telegraph  
Company

Encl: (1) Div Engr, Carolina Tel & Tel Co., New Bern, N. C. ltr of 28 Jun  
1977 to CO, MCB, CLNC (2)  
(2) Drawing entitled Trailer Spaces, Knox Area, Privately Owned  
Trailers - Telephone Cables and Facilities Serving Camp Knox  
Trailer Park labeled Exhibit "G", Sketch No. 344 (5)

*Design Eff*


1. Enclosure (1) is forwarded requesting an amendment to the subject  
easement to include the new section of Camp Knox Trailer Park that was  
renovated during the latter part of 1975. Enclosure (1) also explains  
the reasons why the subject easement was not amended before the telephone  
facilities were installed in this area. The route of the buried telephone  
facilities installed in December 1975 is indicated by red lines on  
enclosure (2).

2. It is requested that Easement NOy(R)-99683 be amended and a copy of  
the amended easement be forwarded to this Command as soon as possible.

R. A. EARNST  
By direction

Blind copy to:  
AC/S, Fac (w/encl (1))



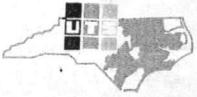

# Carolina Telephone and Telegraph Company

New Bern, North Carolina  
June 28, 1977

UNITED  
TELEPHONE  
SYSTEM

Commanding Officer  
Marine Corps Base  
Camp Lejeune, North Carolina 28542

Re: Grant of Easement  
NOy(R)-99683

Dear Sir:


This is to request an amendment to the Grant of Easement NOy(R)-99683 between the United States Government and Carolina Telephone and Telegraph Company. This is a fifty (50) year easement dated August 9, 1966, and covers telephone cables and related facilities for service to unofficial subscribers in Camp Knox Trailer Park on Marine Corps Base, Camp Lejeune, North Carolina. This amendment is necessary to include buried telephone cables and facilities installed in the new addition to Camp Knox Trailer Park.

The telephone facilities to be included in this amendment were installed in December, 1975. This section of Camp Knox Trailer Park was renovated during the latter part of 1975 and miscellaneous service drops were replaced with buried cables. It was our understanding at the time, that the new facilities would be covered under terms of the original easement and that base personnel would have the drawings revised to indicate the new addition. The new telephone facilities were installed as recommended by the base telephone officer and approved by Colonel George Caridakis, Assistant Chief of Staff, Facilities, Camp Lejeune, North Carolina.

Attached are eight (8) copies of a drawing showing the above referenced addition, labeled Exhibit "C", that should be made part of the original easement which now contains Exhibits "A" and "B". The route of the additional buried telephone facilities is delineated by a red line as specified in the easement to be amended. The facilities in the addition were installed along the rear lot lines except for the main feeder along Camp Knox Road and along Boston Road.

Your consideration and approval of this amendment would be appreciated. If any additional information is desired, please contact Mr. S. H. Purvis, District Engineer, Jacksonville, North Carolina, (919) 455-9139.

Yours very truly,

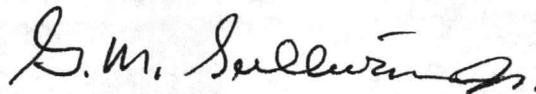  
G. M. Sullivan, Jr.  
Division Engineer


SHP/pm  
attachments

cc: Mr. S. H. Purvis, District Engineer  
Carolina Telephone and Telegraph Company  
Jacksonville, North Carolina 28540




N. 362.000

N. 361.000

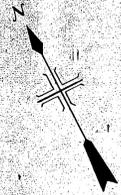

NEW TELEPHONE CABLE INDICATED BY  
ALL TELEPHONE CABLES ARE BURIED.  
CABLES ARE LOCATED 5' FROM EDGE OF PAVEMENT.  
SERVICE DROPS BURIED TO EACH TRAILER SPACE.

EXIST. CABLE

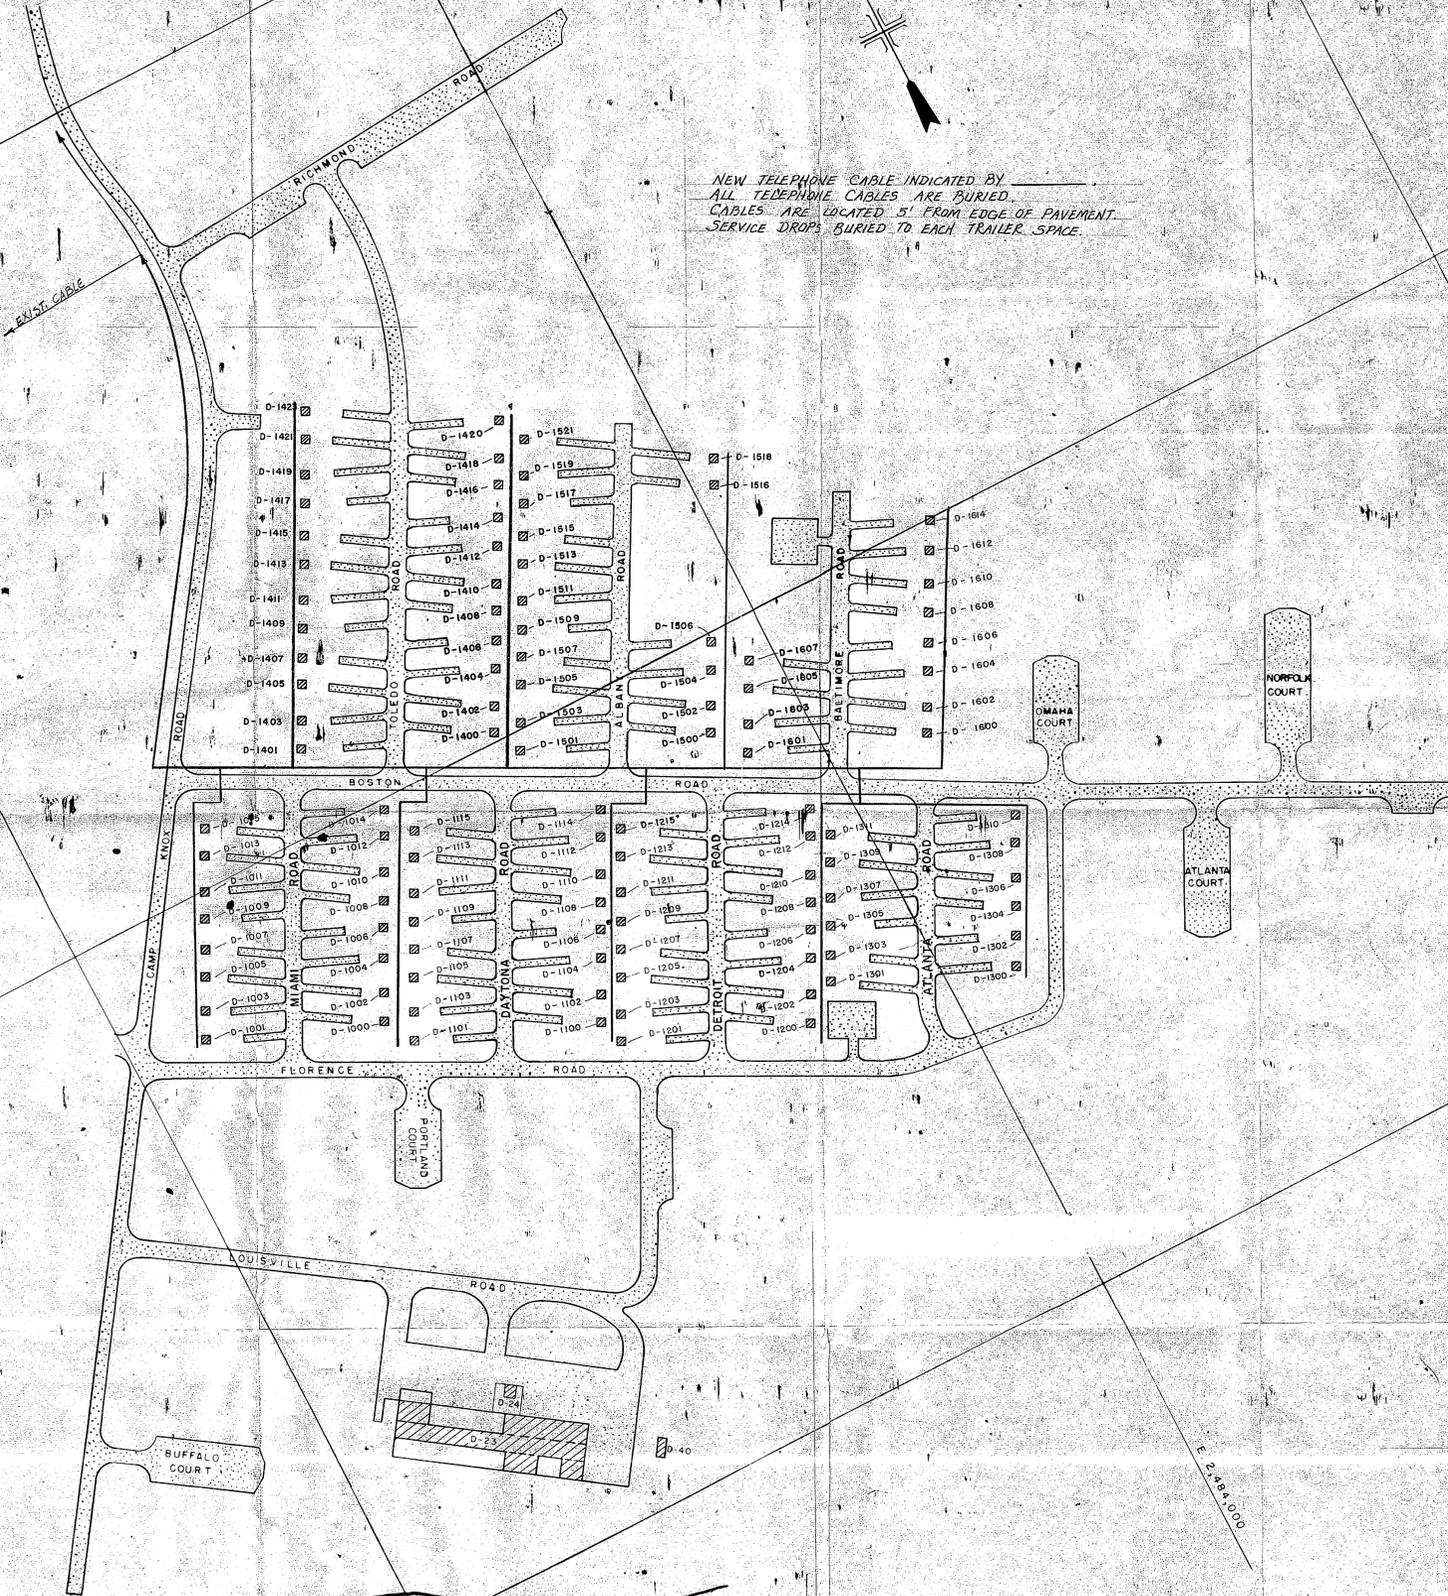

TRAILER SPACES  
KNOX AREA  
PRIVATELY OWNED TRAILERS

CAMP LEJEUNE, NORTH CAROLINA

SHOWING CONDITIONS ON

1 JANUARY 1977

SCALE OF FEET SKETCH No. 344

Telephone Cables and Facilities  
Serving Camp Knox Trailer Park  
Exhibit "C"

NORTHEAST CREEK

E. 248.000

E. 248.000

N. 360.000

