

**BLACK & VEATCH, INC.**

CONSULTING ENGINEERS

TEL. (919) 467-9913

Onslow County, North Carolina  
Water Line Extensions

117 EDINBURGH SOUTH, SUITE 101  
MAILING ADDRESS: P.O. DRAWER 1123  
CARY, NORTH CAROLINA 27511

B&V Project 02713.010  
B&V File B  
June 9, 1987

Public Works Department  
PWD Building - 1005  
Camp Lejeune, North Carolina 28542-5001

Attention: Mr. John Jordan

Gentlemen:

Mr. Freeman Hill of So-Par Utilities requested that we send information to your attention regarding the crossing of an existing railroad with a proposed 8" water pipeline in Onslow County, North Carolina. We have included a copy of our cover letter to Southern Railway, an Application for Approval, a plan and profile of the crossing, and the Southern Railway approval letter for your review and approval. I talked to Mr. Lee Warren of the Department of the Navy concerning necessary information and he requested that we also include the bearing of the centerline of the pipeline easement where it crosses the railroad. This information was not readily available but we have included the angle at which the railroad and the proposed pipeline cross.

Mr. Hill is anxious to begin work on the project and we would appreciate an expediate review of the enclosed material. Please inform us when the review is complete and of the necessary steps to be taken.

If you have any questions, please call us.

Very truly yours,


BLACK & VEATCH, INC.



David L. Dunn

ks  
Enclosure

cc: Mr. Bill Harvey  
Mr. Freeman Hill  
Mr. Lee Warren w/encl

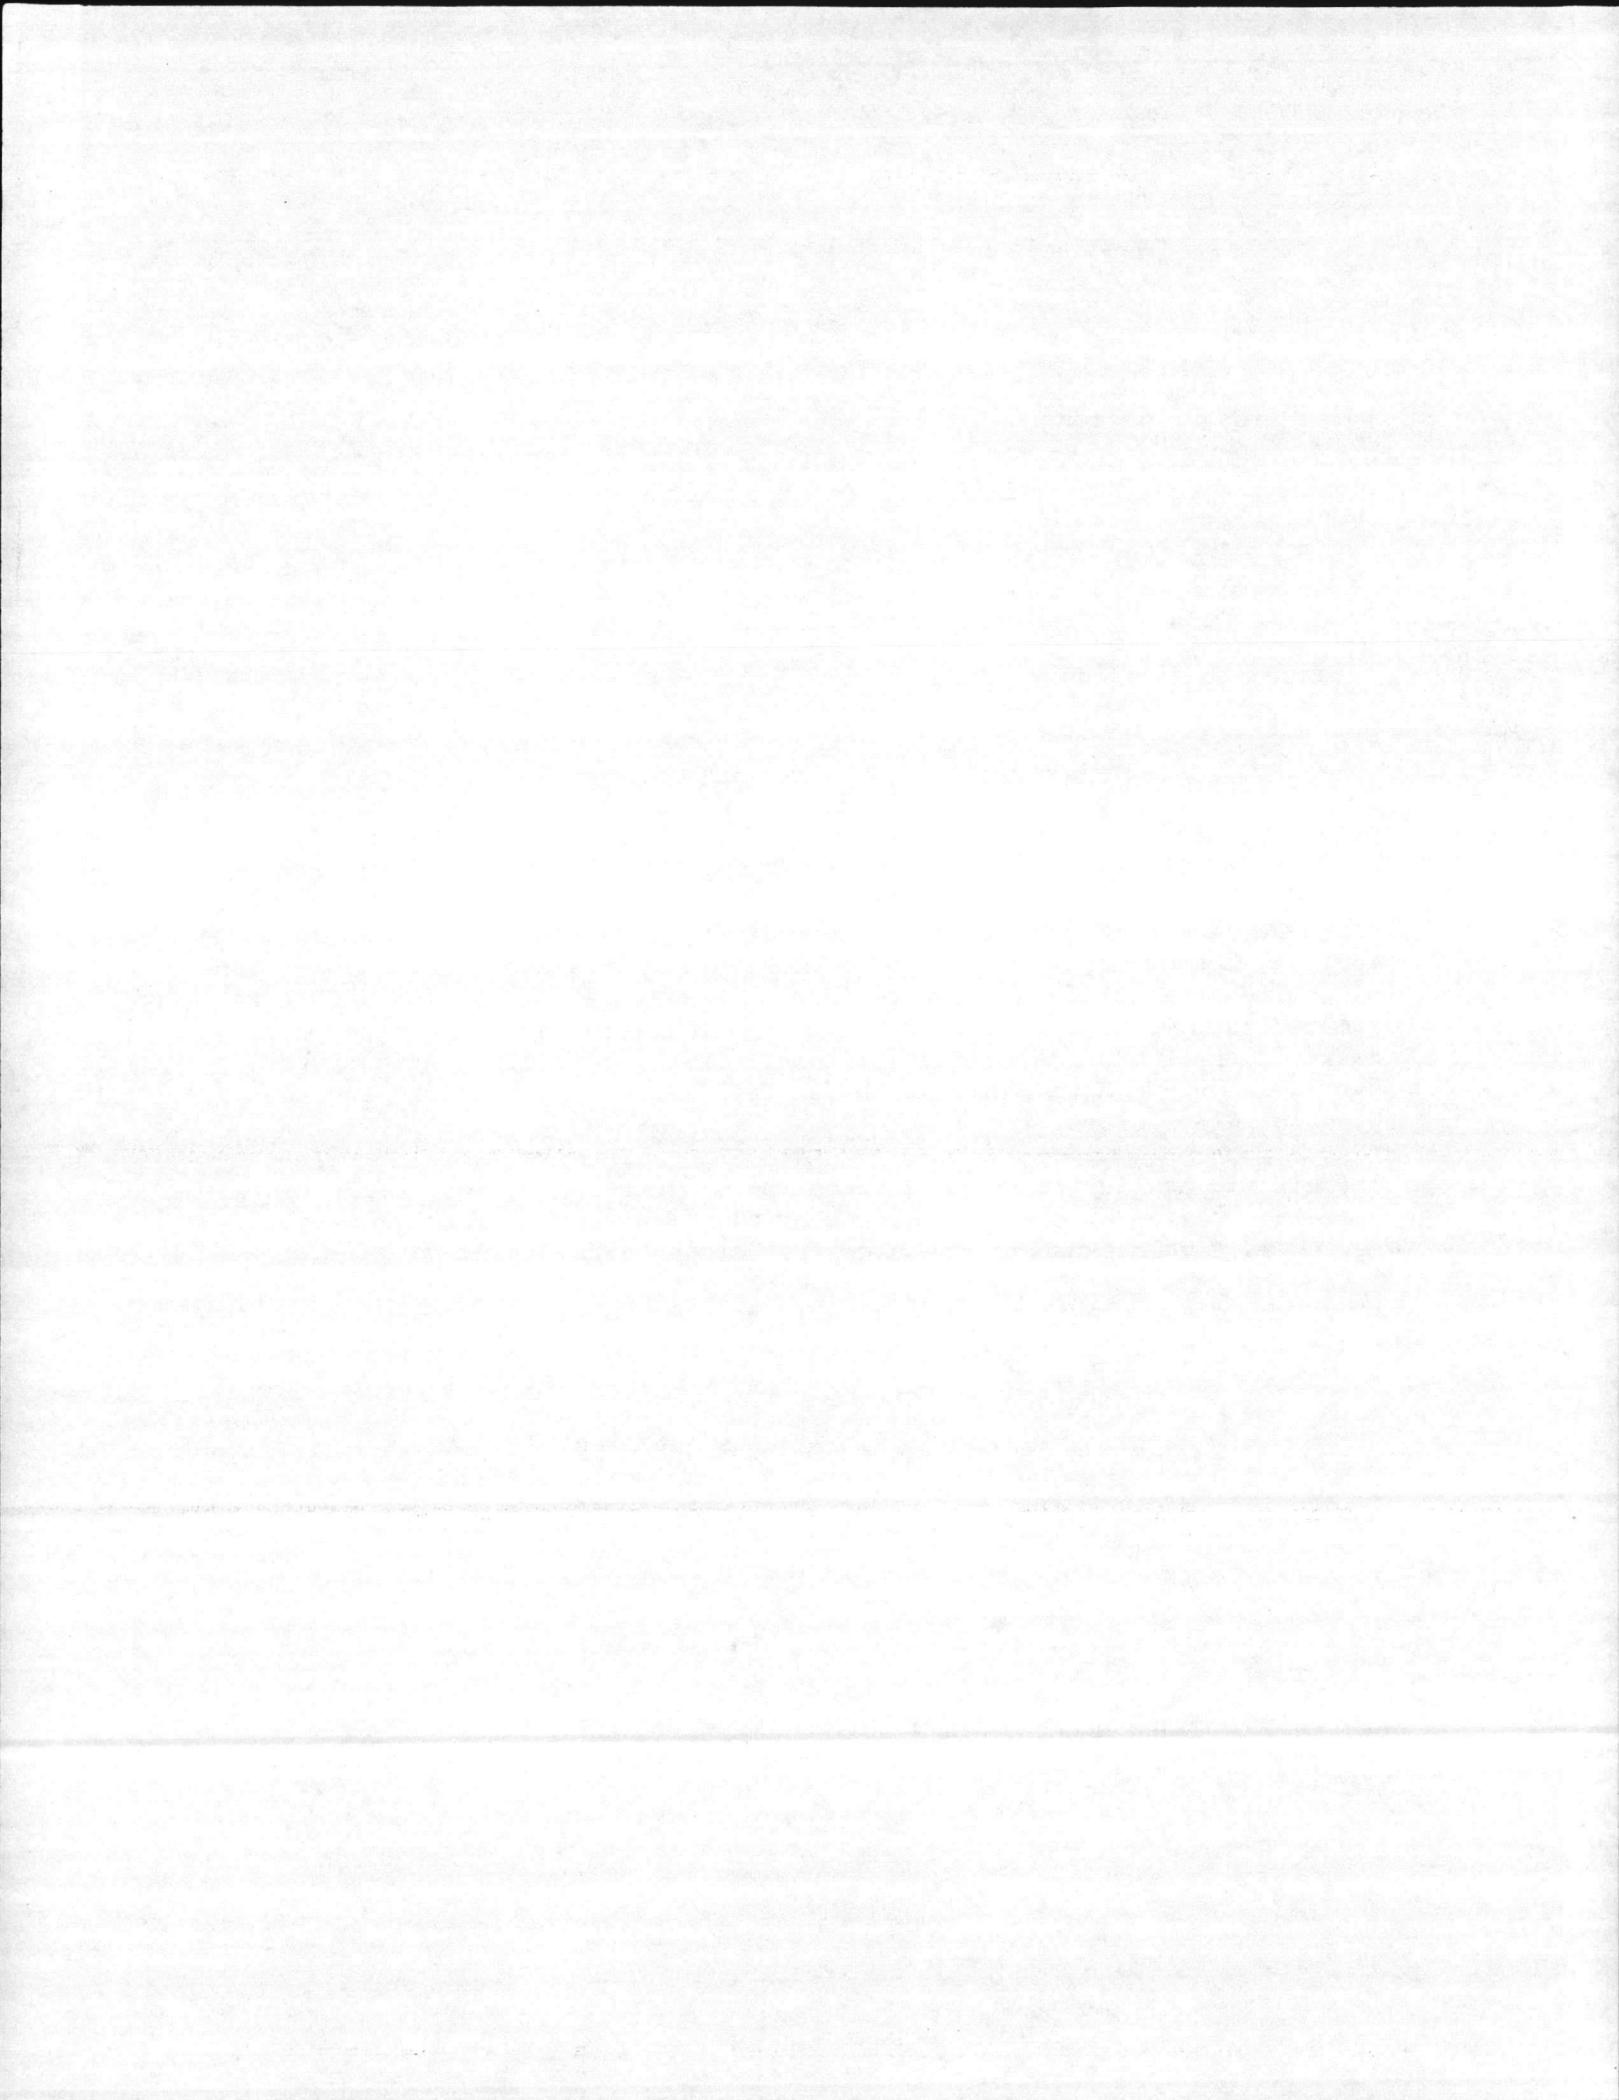

**BLACK & VEATCH, INC.**

CONSULTING ENGINEERS

TEL (919) 851-0500

5540 CENTERVIEW DRIVE, SUITE 114  
RALEIGH, NORTH CAROLINA 27606

Onslow County, North Carolina  
Water Line Extensions

B&V Project 02713.010  
B&V File G-1.1  
July 27, 1987

Public Works Department  
PWD Building - 1005  
Camp Lejeune, North Carolina 28542-5001

Attention: Mr. John Jordan

Gentlemen:


We have enclosed the following information for the proposed 8" water pipeline along S.R. 1428 in Onslow County as requested in your letter dated June 30, 1987:

1. Location and area map showing location of S.R. 1428 and proposed water pipeline.
2. Survey plat showing exact location of proposed water pipeline.
3. Legal description of easement area.

Please prepare the easement for So-Par Utilities as discussed in your letter. If you have any questions or require any additional information, please call us.

Very truly yours,


BLACK & VEATCH, INC.

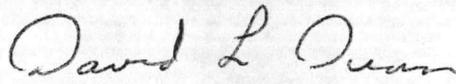


David L. Dunn


ks  
Enclosures

cc: Mr. R.G. Leary w/encl  
Mr. B. Harvey w/encl  
Mr. L. Warren w/encl

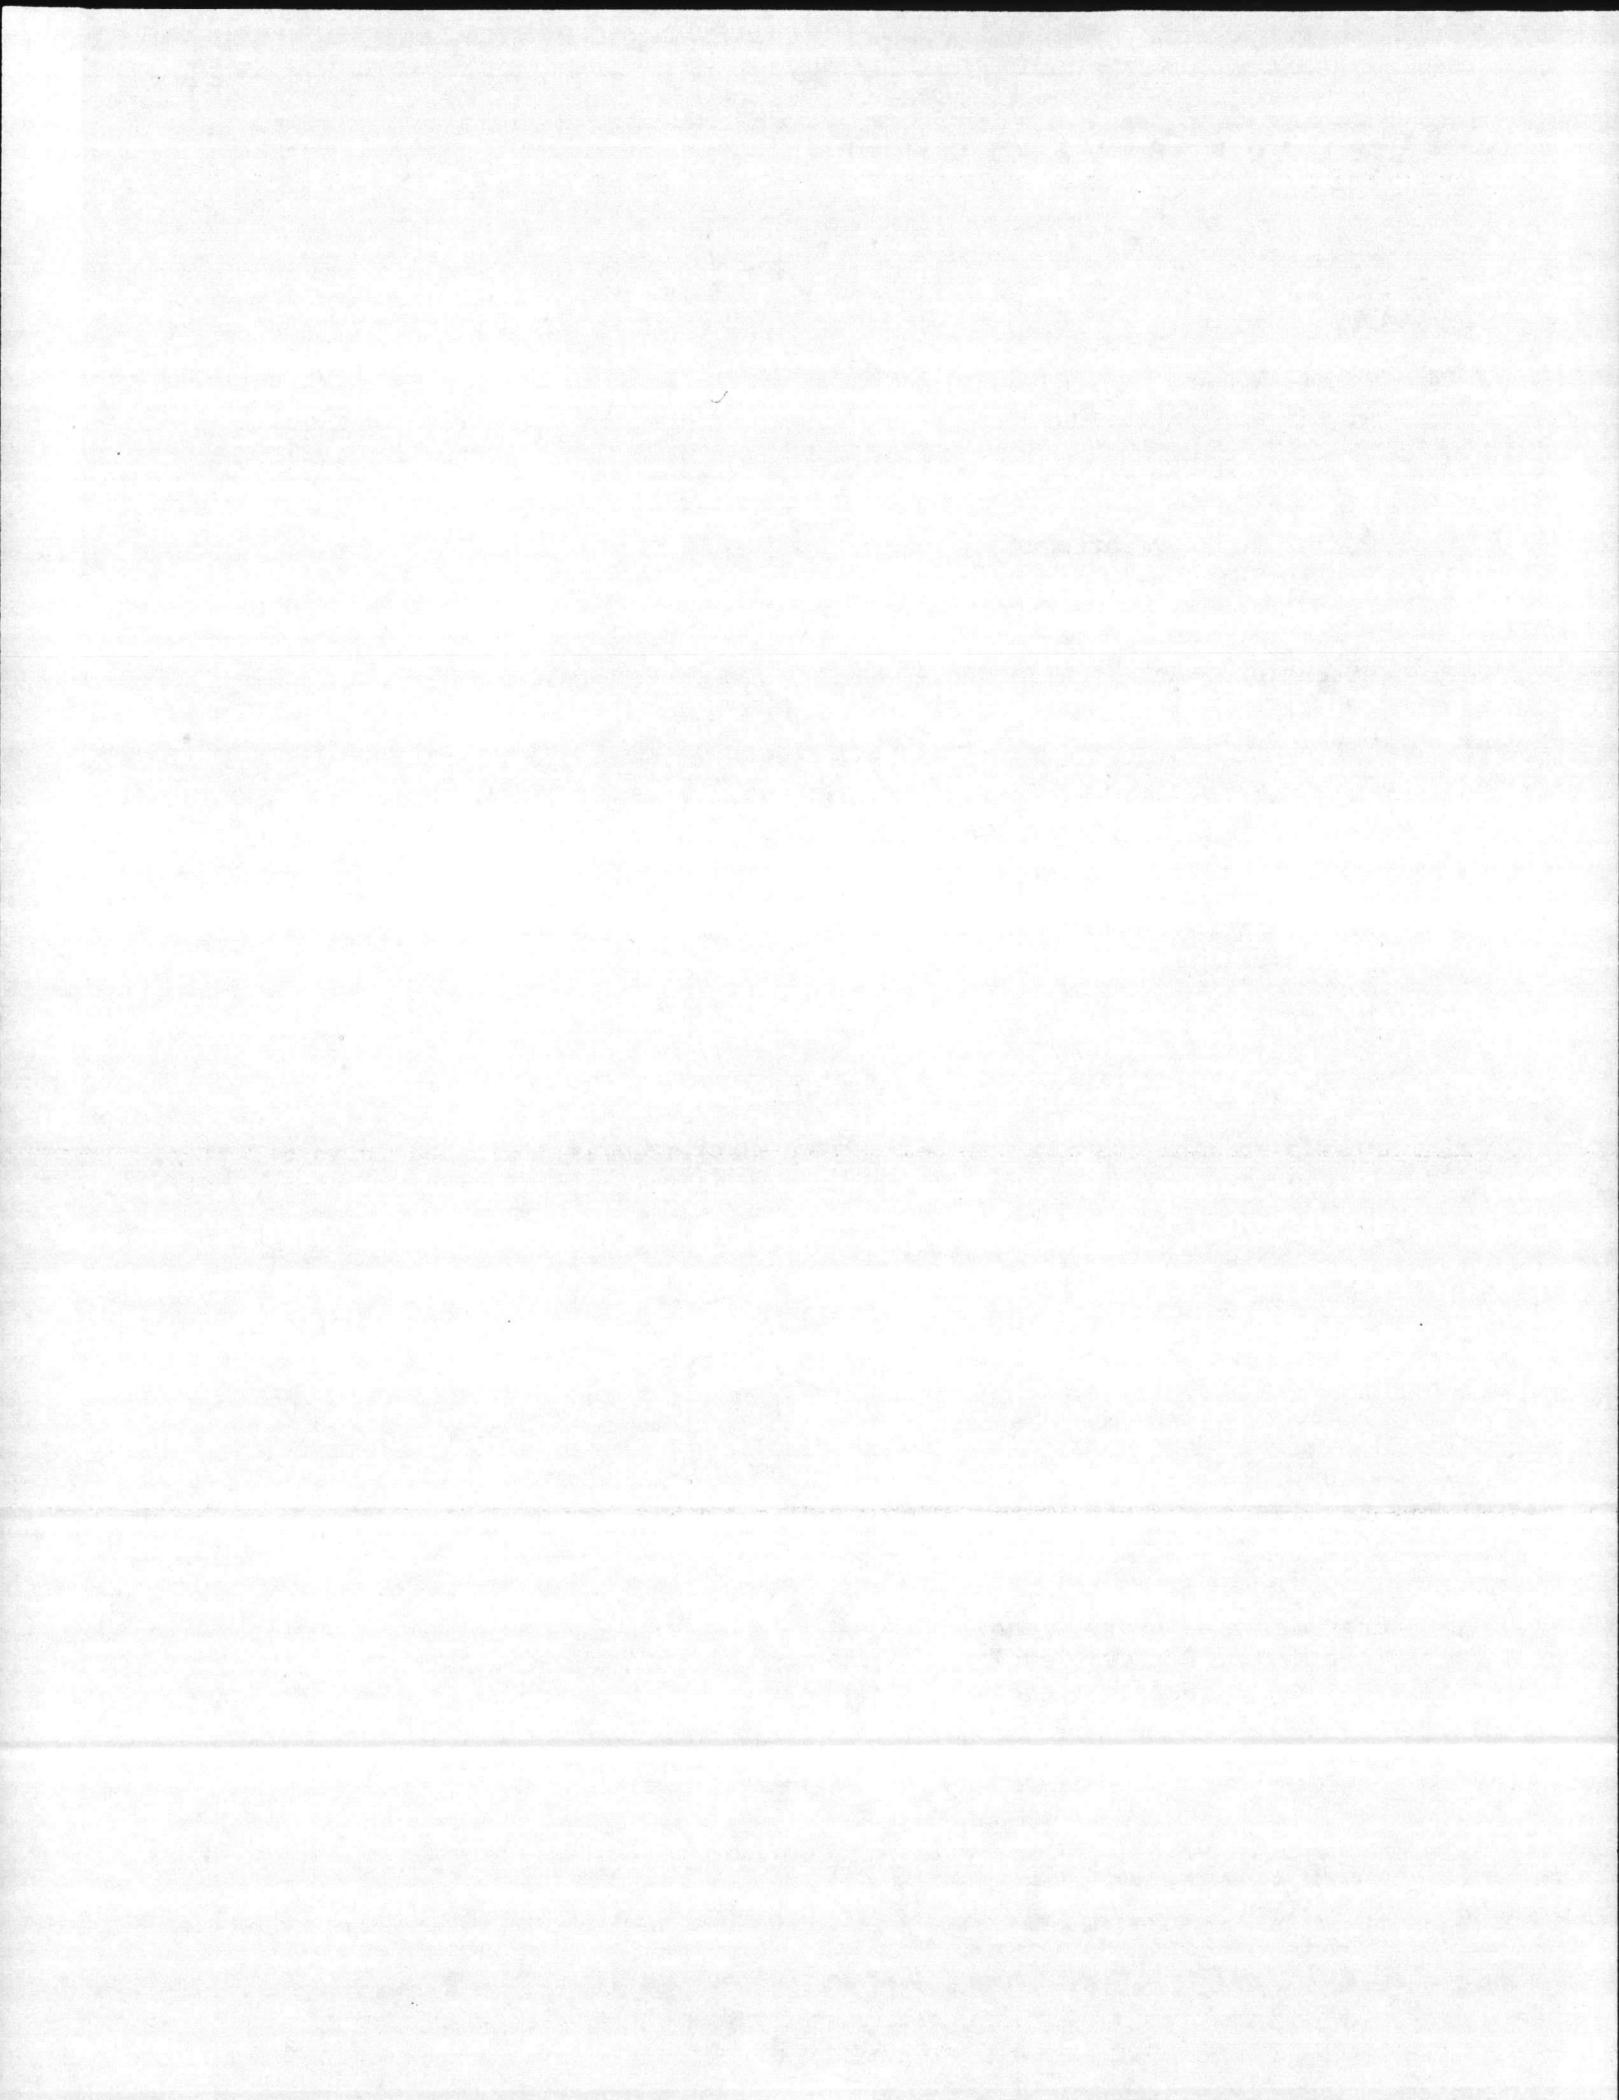

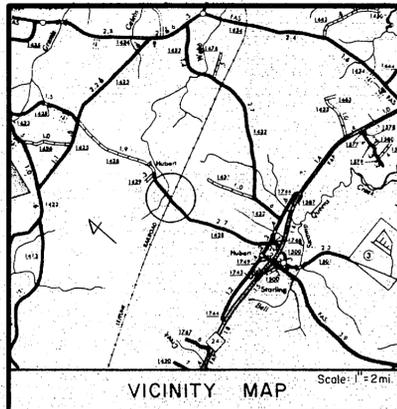

Property of  
McNeil Realty, Inc.

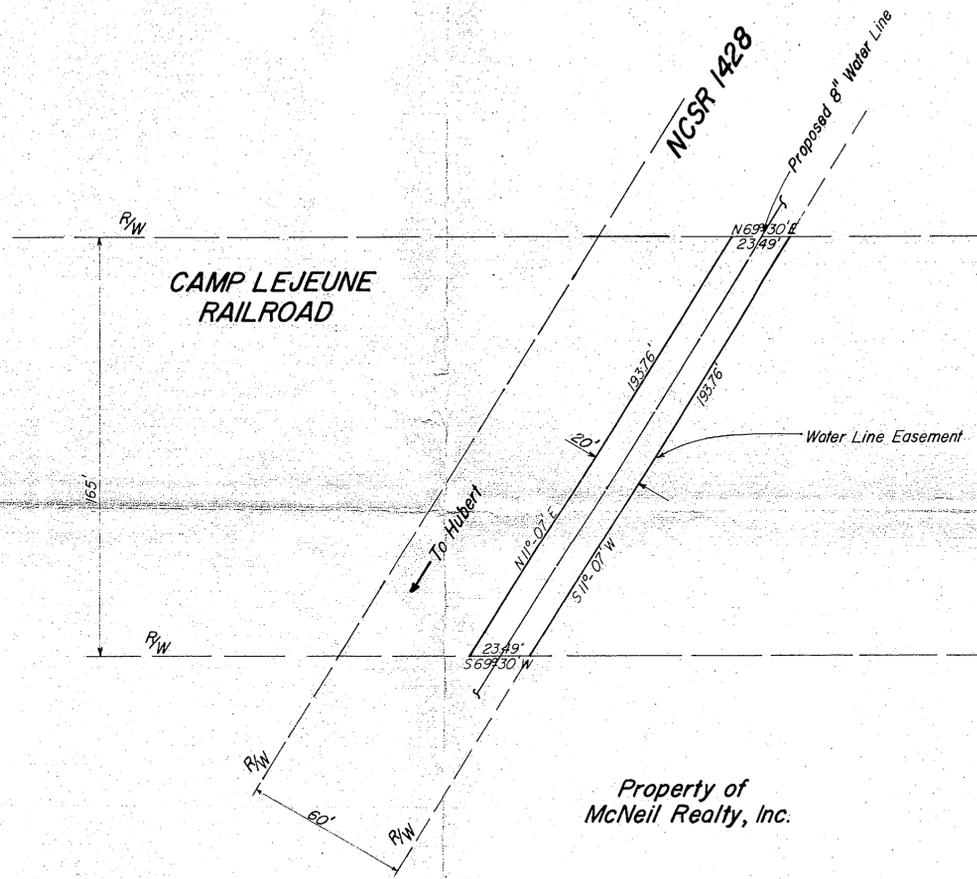

Property of  
McNeil Realty, Inc.

Beginning at the point where the northern right of way of the camp Lejeune/Cherry Point railroad intersects the eastern right of way of NCSR 1428, thence with eastern right of way of NCSR 1428 S11°-07'W 193.76 feet to the point where the southern right of way of said railroad intersects the eastern right of way of NCSR 1428, thence with the southern right of way of said railroad S69°-30'W 23.49 feet to a point, thence N11-07E 193.76 feet to a point on the northern right of way of said railroad, thence along the northern right of way of said railroad N69; 30E 23.49 to the point of beginning and containing .045 acres within the easement.

NORTH CAROLINA  
WAKE COUNTY  
I, Simmy E. Bass, certify that this map was drawn from an actual field survey, that the error of closure as calculated by latitudes and departures is 1:10,000, that the boundaries not surveyed are shown as broken lines, plotted from deed information, and that this map was prepared in accordance with G.S. 47-30 as amended.  
Witness my hand and seal this 22 day of July, 1987.  
Simmy E. Bass  
Registered Land Surveyor

NORTH CAROLINA  
WAKE COUNTY  
I, Kathryn S. Pruitt, Notary Public, do hereby certify that Simmy E. Bass personally appeared before me this day and acknowledged the due execution of the foregoing document.  
Witness my hand and official seal this the 22 day of July, 1987.  
Notary Public Kathryn S. Pruitt  
My commission expires July 6, 1990.



IF PRIVATELY MAINTAINED ROADS APPEAR HEREON, N.C.G.S. 136-102.6 (f) REQUIRES THE SUBDIVIDER TO PROVIDE A MAINTENANCE DIS-CLOSURE STATEMENT TO ORIGINAL PURCHASERS WHO ABUT THEREON.

LEGEND	REFERENCES	DATE	EASEMENT MAP	
● EXISTING IRON	DEED BOOK 696 PAGE 106	7/21/87	WHITE OAK TOWNSHIP	
○ NEW IRON PIPE SET	MAP BOOK 11 PAGE 51		ONSLow COUNTY, NORTH CAROLINA	
□ CONCRETE MONUMENT SET	TAX MAP 1147 PARCEL 40		WATER LINE ADDITIONS	
⊞ N.C. D.O.T. R/W MONUMENT			BLACK & VEATCH, INC.	
■ EXISTING CONC. MONUMENT			CONSULTING ENGINEERS	
- THE DISTANCES ARE UNADJUSTED HORIZONTAL GROUND UNLESS NOTED OTHERWISE			CARY	
- AREA BY COORDINATE COMPUTATION			NORTH CAROLINA	
Scale in feet 0 10' 20' 40' 80' 120' 160'			SCALE 1" = 40'	SHEET 1 OF 1
		DRAWN BY: THR	JOB NO: 2713.010	
		CHECKED BY: PCRS		

RECORDED ONSLOW COUNTY BOOK \_\_\_\_\_ PAGE \_\_\_\_\_

6257

american blueprint of columbia

