
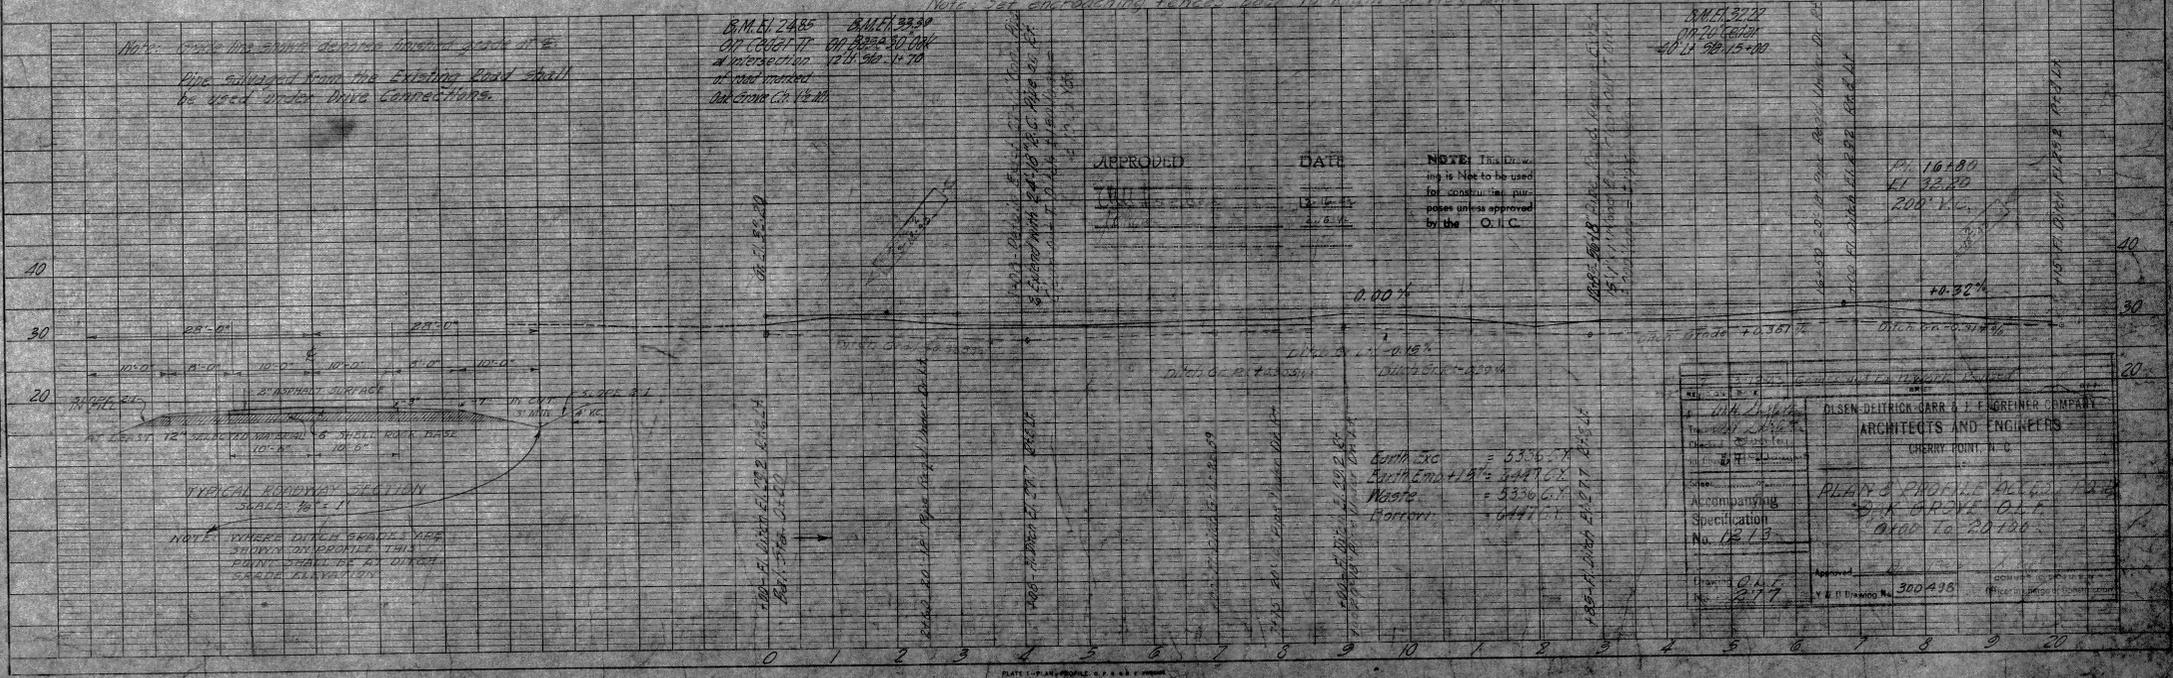


FED. ROAD DIST. NO.	STATE	FED. AID PROJ. NO.	FISCAL YEAR	SHEET NO.	TOTAL SHEETS

DATE	BY	REVISION

DATE	BY	REVISION

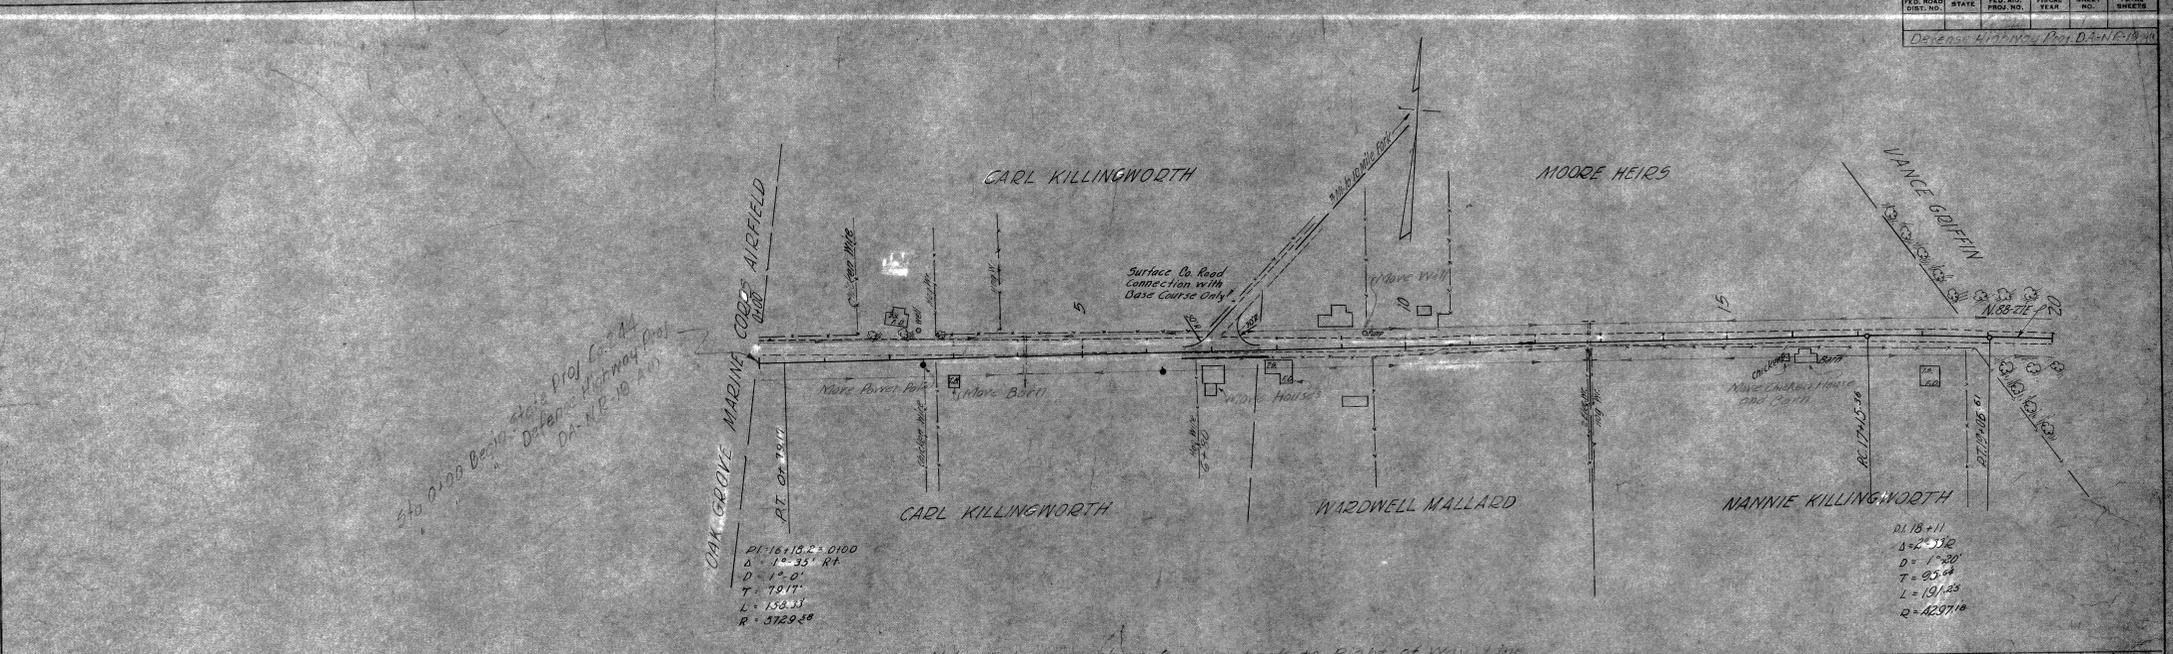

APPROVED _____ DATE _____

NOTE: This drawing is not to be used for construction purposes unless approved by the O.I.C.

DISEN-DETRICK-CARR & F. GREINER COMPANY
ARCHITECTS AND ENGINEERS
CHERRY POINT, N. C.

PLANS PROFILE No. 12-13
DATE TO 20-1-20

300435

