


DIAGRAM OF PROPOSED
CONSTRUCTION SPECIFICATIONS

Straight-Screened
or
Gravel-Packed Well

Open-End Well

(Constructed in unconsolidated formations)

(Constructed in consolidated formations)

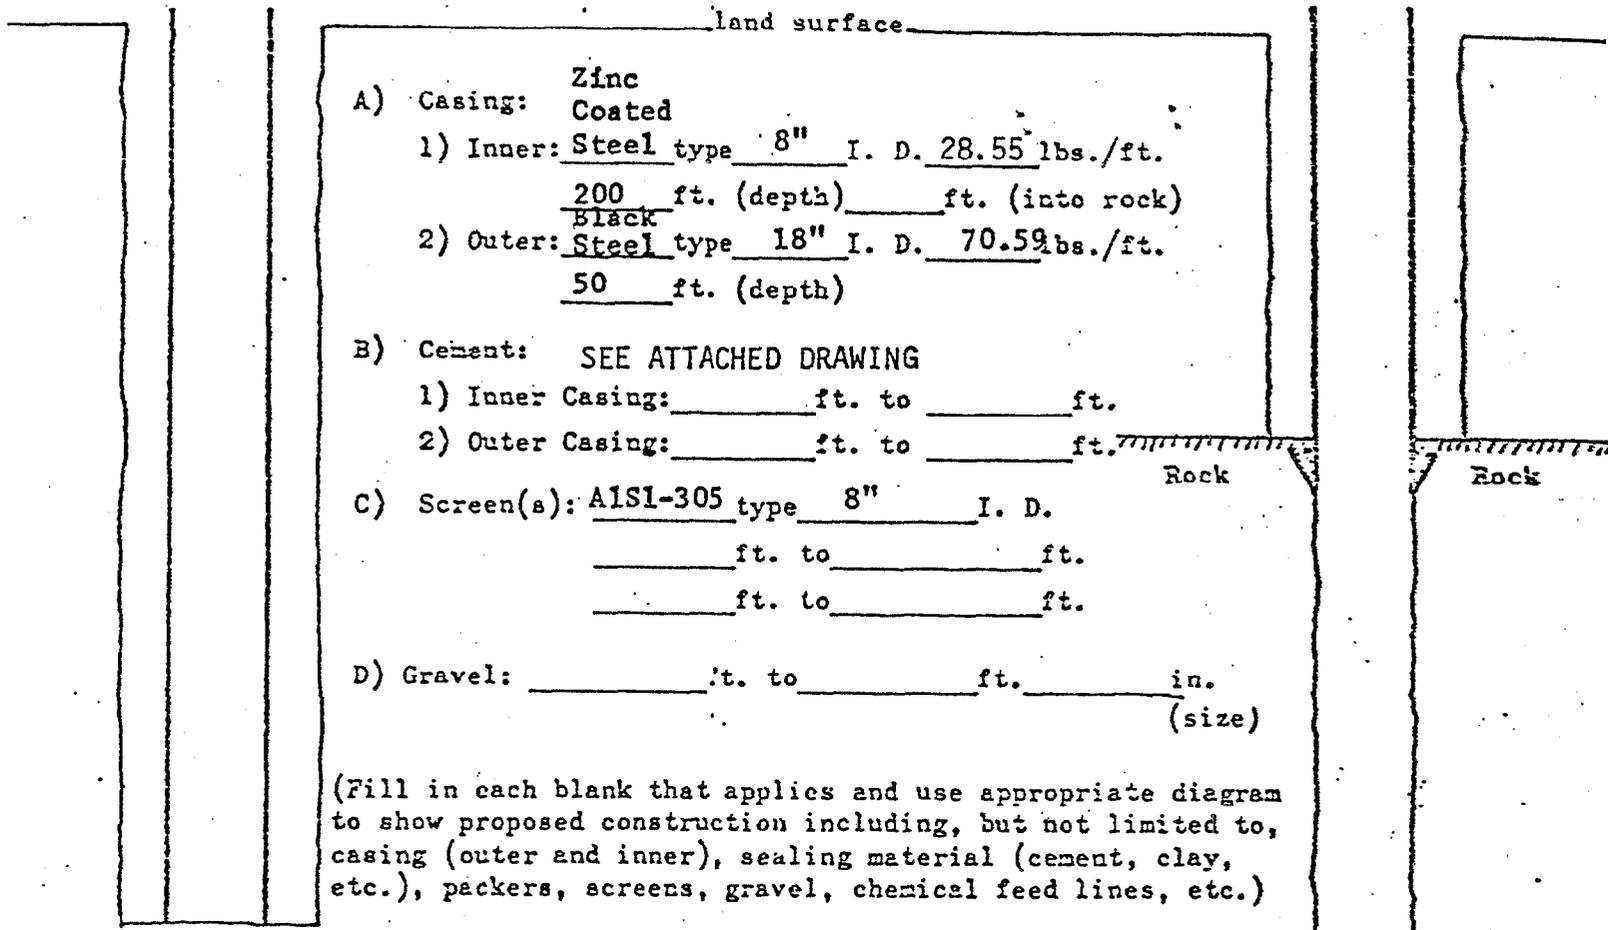

Location Diagram: (Previously prepared maps may be submitted provided they contain information required in item (g) of the application).

SEE ATTACHED DIAGRAM NAVFAC #4080706 FOR THE THREE PROPOSED WELLS.

SEE COPY OF NAVFAC DRAWING NO. 409810 FOR LOCATION OF WELL

CLW

0000000994

DIAGRAM OF PROPOSED
CONSTRUCTION SPECIFICATIONS

Straight-Screened


or

Gravel-Packed Well

(Constructed in unconsolidated formations)

Open-End Well

(Constructed in consolidated formations)

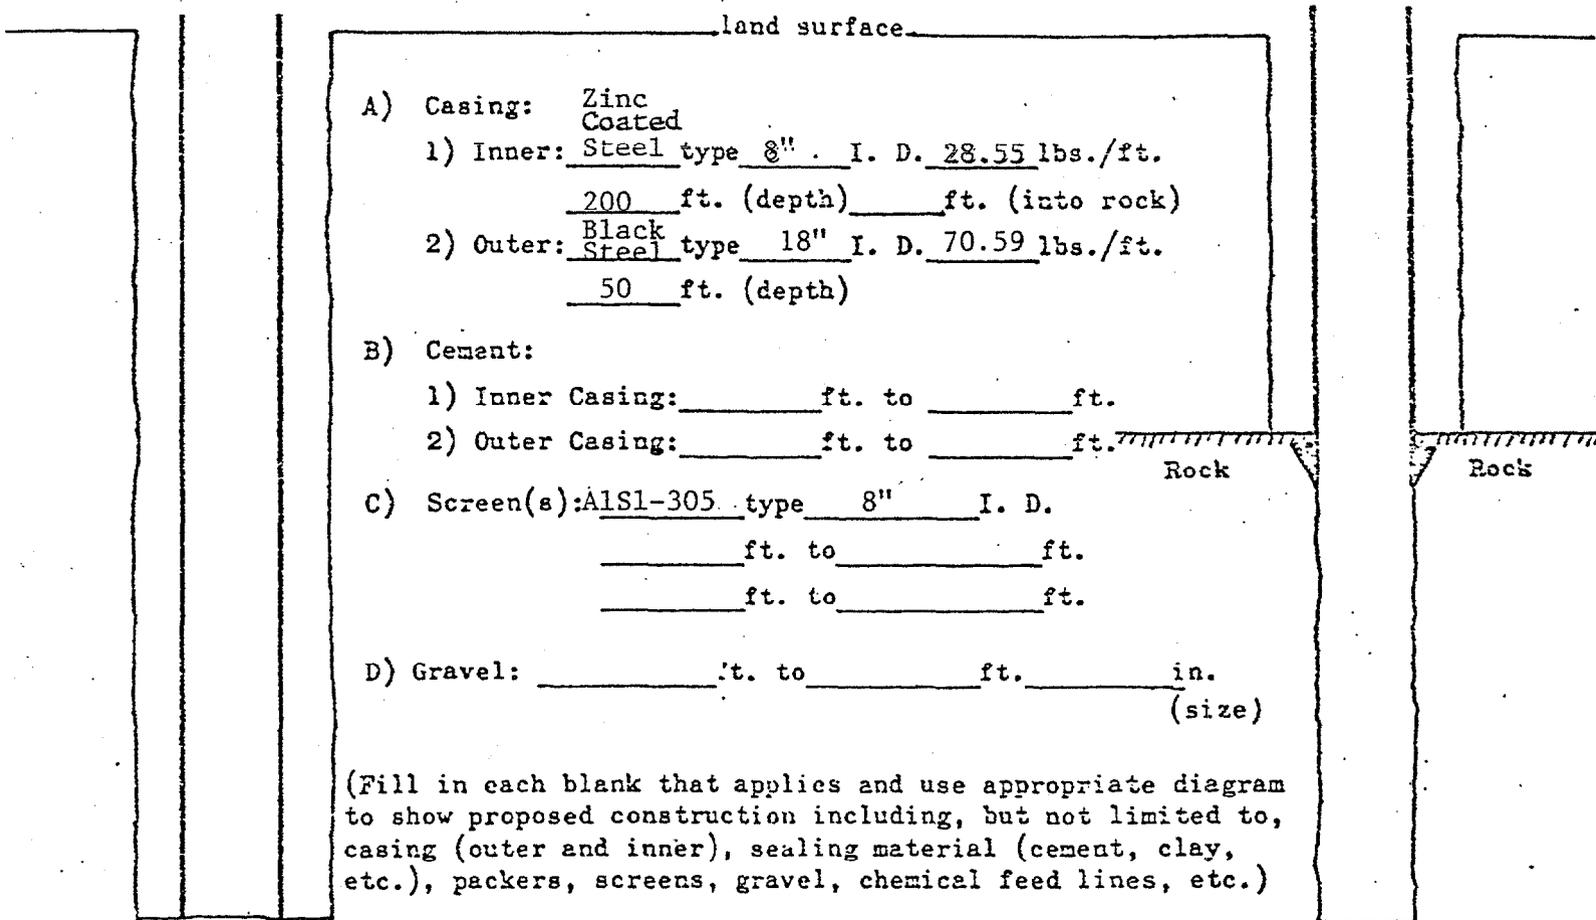

Location Diagram: (Previously prepared maps may be submitted provided they contain information required in item (g) of the application).

SEE COPY OF NAVFAC DRAWING NO. 409810 FOR LOCATION OF WELL

CLW

000000996