


DIAGRAM OF PROPOSED
CONSTRUCTION SPECIFICATIONS

Straight-Screened
or
Gravel-Packed Well

(Constructed in unconsolidated formations)

Open-End Well

(Constructed in consolidated formations)

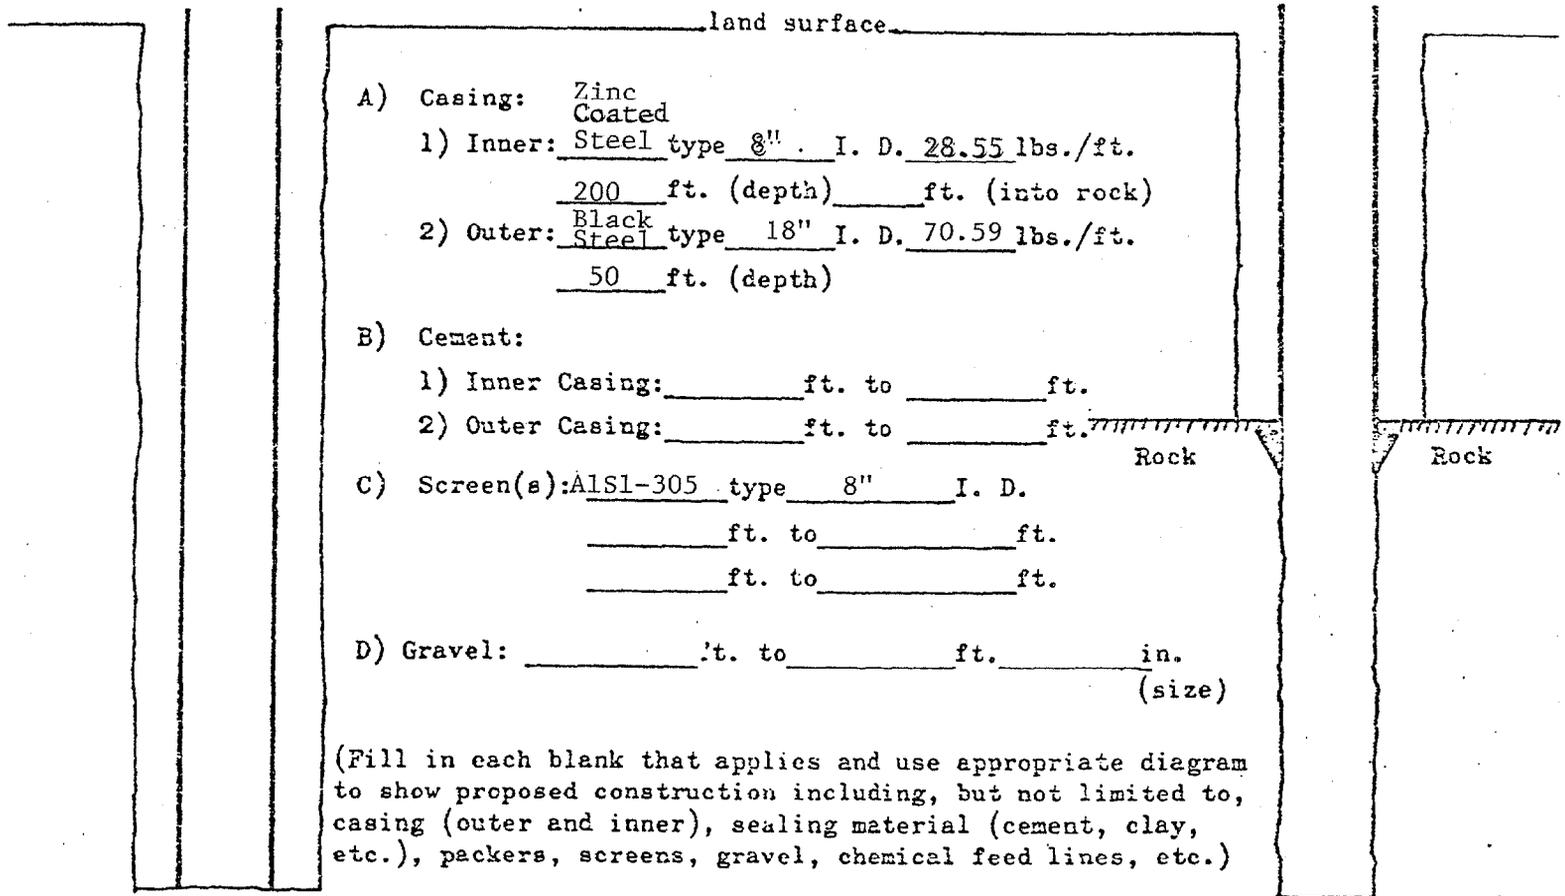

Location Diagram: (Previously prepared maps may be submitted provided they contain information required in item (g) of the application).

See NAVFAC DRAWING NO. 409810 FOR LOCATION OF WELLS.

*Location Map
in WIRD Files*

CLW

66-0135-10000001002

DIAGRAM OF PROPOSED
CONSTRUCTION SPECIFICATIONS

Straight-Screened


or

Gravel-Packed Well

(Constructed in unconsolidated formations)

Open-End Well

(Constructed in consolidated formations)

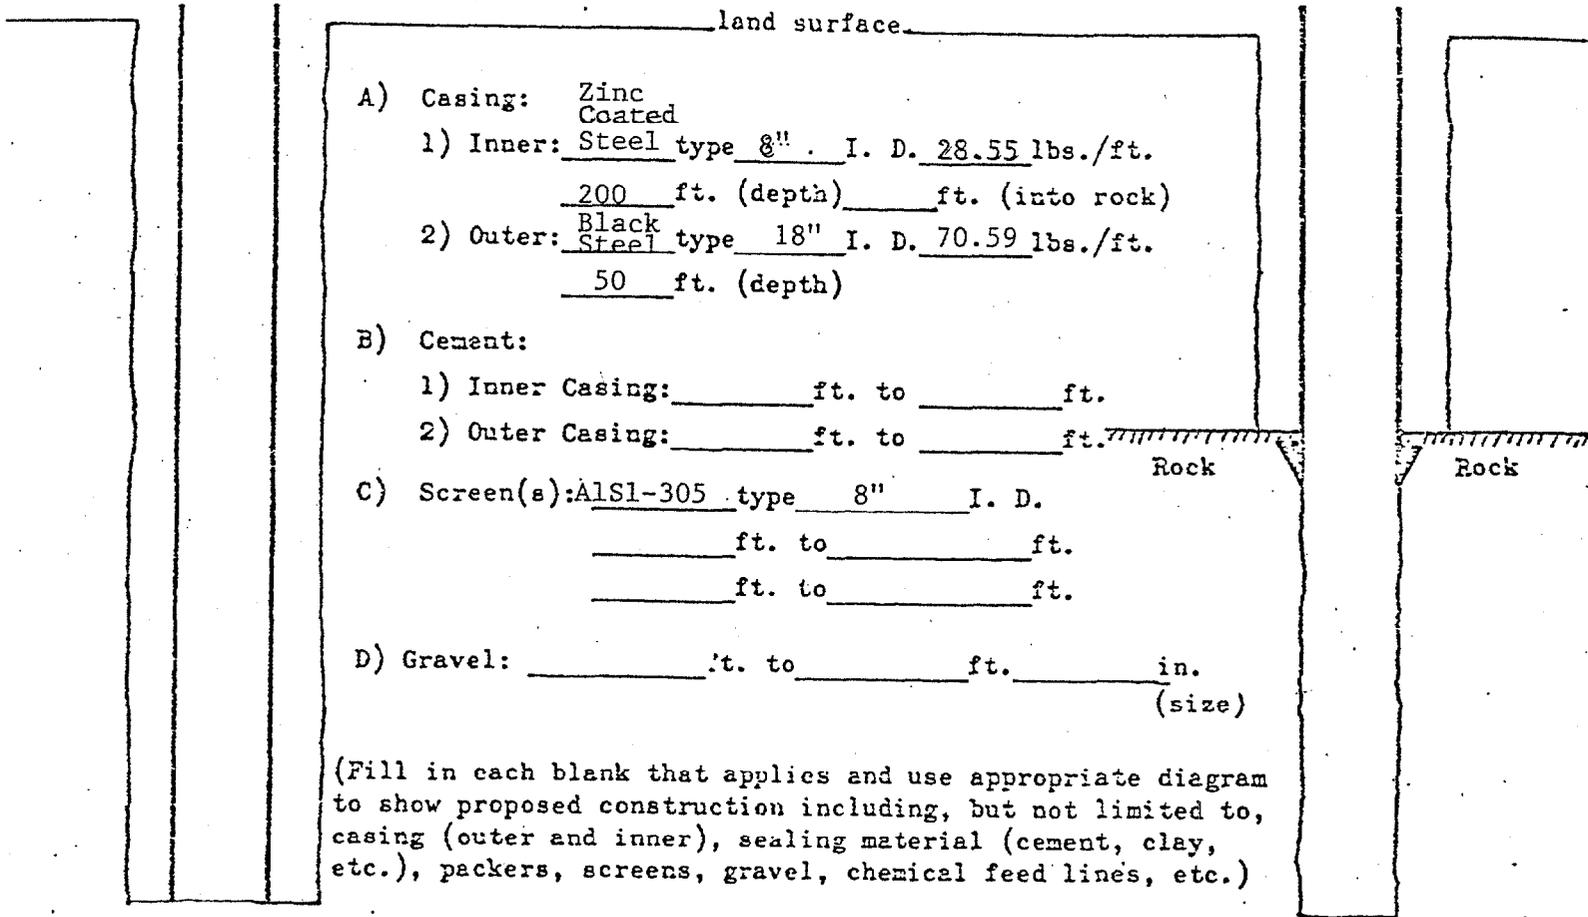

Location Diagram: (Previously prepared maps may be submitted provided they contain information required in item (g) of the application).

See NAVFAC Drawing No. 409810 for location of well

*Location Map
in WIKO Files*

CLW

0000001006

66-0135-WC-0099